


# Aluminium 47.5mm Window- Square Sash

25/08/2016

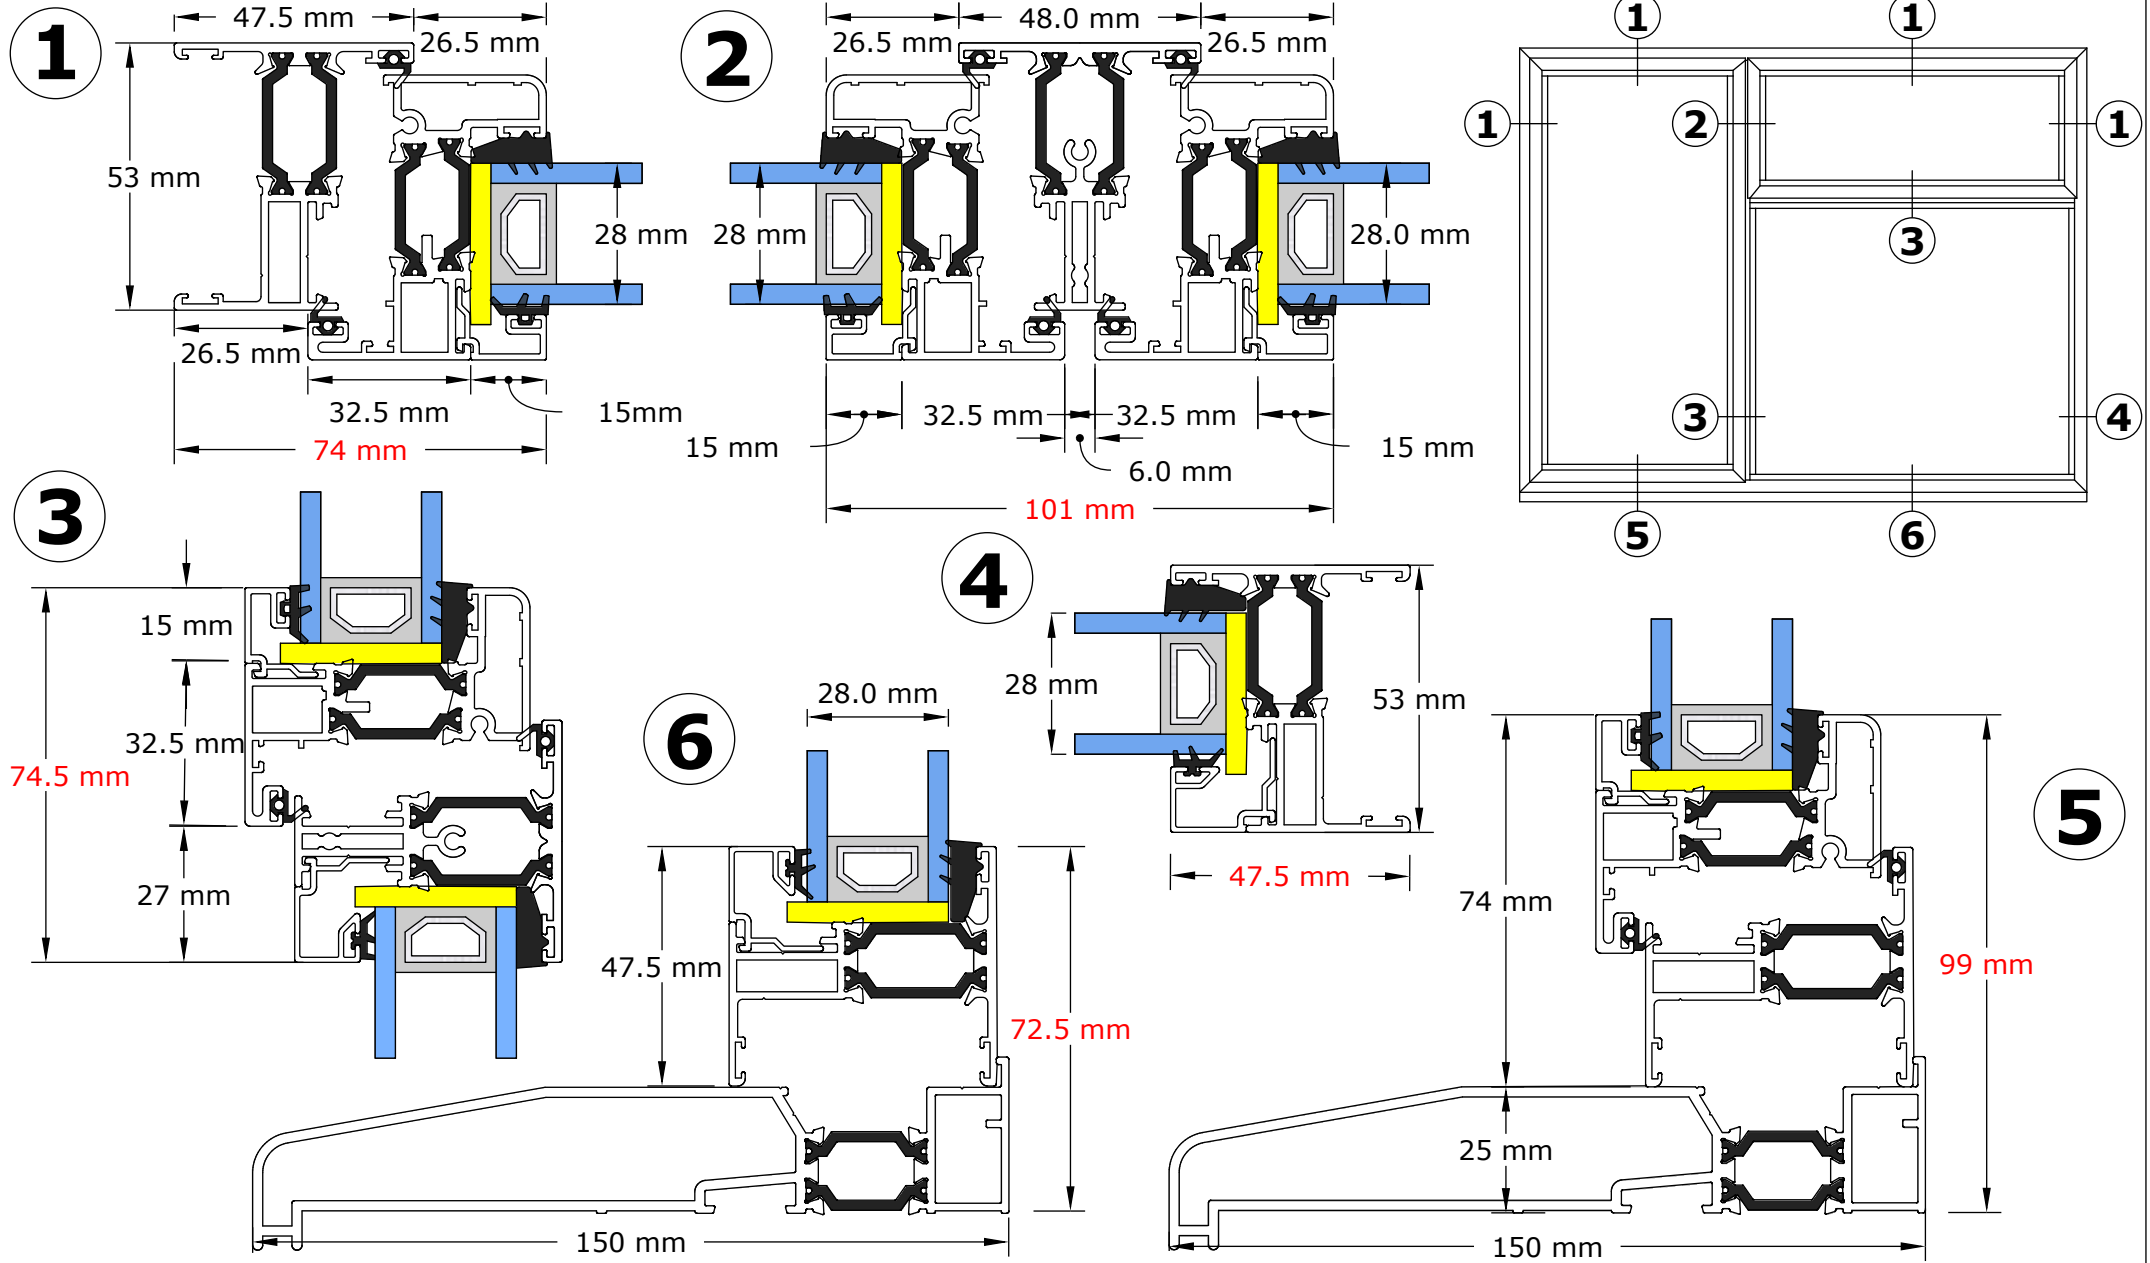

Slide and Fold Ltd, 82 Curriers Close, Canley, Coventry. CV4 8AW .

Tel:024 76 694 162

**Slide and Fold**